


WASH STREET.

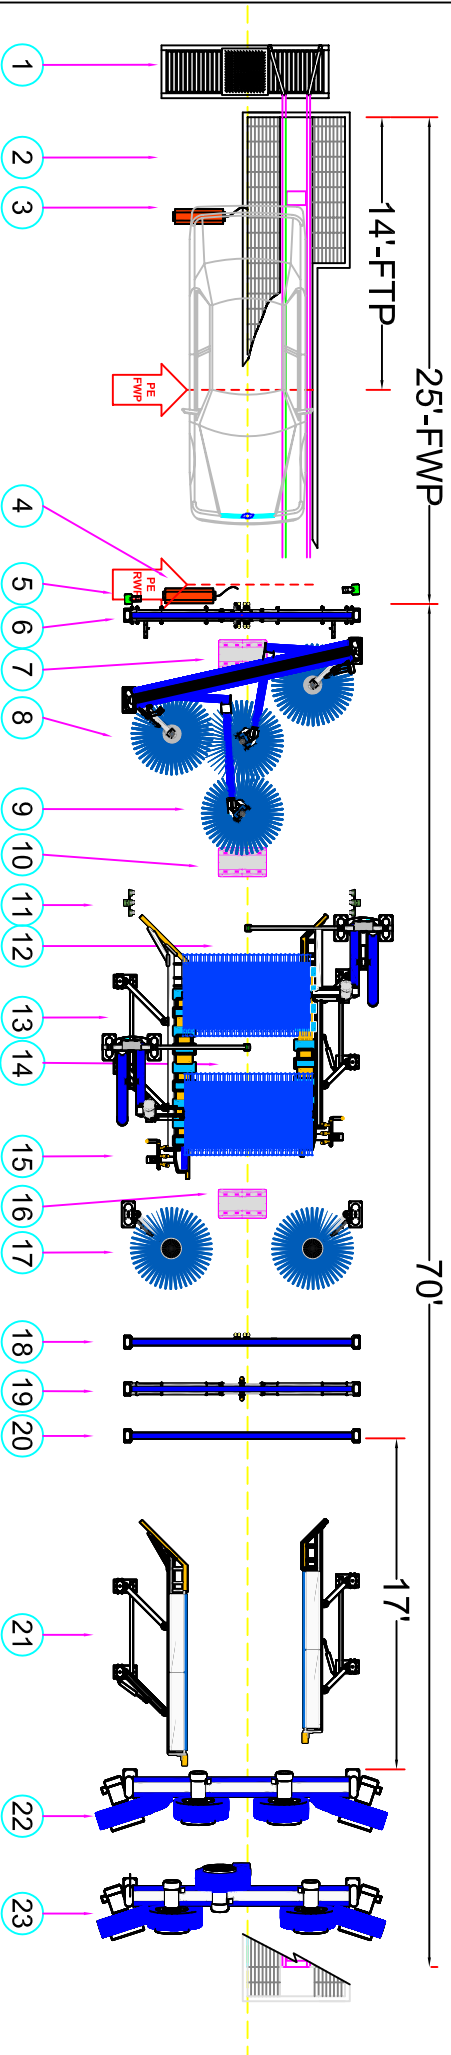

- 1 ROLLER CORRELATOR
- 2 CONVEYOR
- 3 AUTO DOLLIE TAPE SWITCH
- 4 WHEEL TIRE APPLICATOR
- 5 ENTRANCE PHOTO EYES
- 6 DUAL PRE-SOAK ARCH
- 7 UNDERCARRIAGE PRE-SOAK
- 8 LOW RIDER SIDE WASHERS
- 9 CROSSOVER WRAP AROUND
- 10 HP UNDERCARRIAGE RINSE
- 11 TRIPLE FOAM APPLICATION
- 12 ACCELERATOR TOP WHEEL
- 13 BULLDOG WHEEL BRUSH
- 14 ACCELERATOR TOP WHEEL
- 15 HP WHEEL BLASTERS
- 16 UNDERCARRIAGE RUST INHIBITOR
- 17 HIGH SIDE WASHERS
- 18 XTRA SERVICE ARCH
- 19 DRYING AGENT / SEALER WAX ARCH
- 20 SPOT FREE RAIN ARCH
- 21 SUPER SHINER TIRE DRESSING
- 22 AIR ONE 40HP DRYING SYSTEM
- 23 AIR ONE 50HP DRYING SYSTEM
- 24 MCWW EQUIPMENT
- 25 MCWW EQUIPMENT



VEHICLE WASHING
EQUIPMENT

48285 Frank
Wixom, MI 48393
www.motorcitywashworks.com

REV.	DATE	ENGR.	DESCRIPTION
Revisions			

DRAWN: PAK	DATE: 03/17/10	HARD COPY IS INTENDED TO BE ANSIB WHEN PRINTED SCALES ARE NOT ACURATE FOR ANY OTHER SIZE
SCALE: NTS	PAPER: 17" X 11"	