


# WASH STREET.

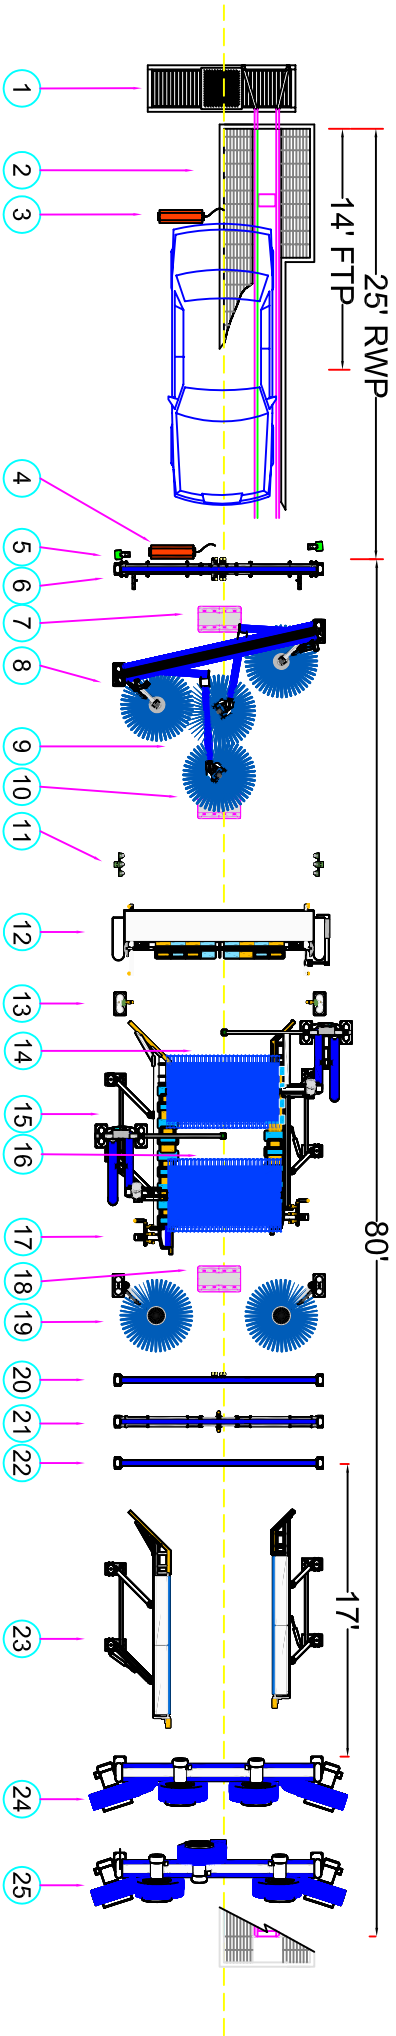

- 1 ROLLER CORRELATOR
- 2 CONVEYOR
- 3 AUTO DOLLIE TAPE SWITCH
- 4 WHEEL TIRE APPLICATOR
- 5 ENTRANCE PHOTO EYES
- 6 DUAL PRE-SOAK ARCH
- 7 UNDERCARRIAGE PRE-SOAK
- 8 LOW RIDER SIDE WASHERS
- 9 CROSSOVER WRAP AROUND
- 10 HP UNDERCARRIAGE RINSE
- 11 TRIPLE FOAM APPLICATION
- 12 AXIS HP TOP PROFILING ARCH
- 13 AXIS HP SIDE BLASTERS
- 14 ACCELERATOR TOP WHEEL
- 15 BULLDOG WHEEL BRUSH
- 16 ACCELERATOR TOP WHEEL
- 17 HP WHEEL BLASTERS
- 18 UNDERCARRIAGE RUST INHIBITOR
- 19 HIGH SIDE WASHERS
- 20 XTRA SERVICE ARCH
- 21 DRYING AGENT / SEALER WAX ARCH
- 22 SPOT FREE RAIN ARCH
- 23 SUPER SHINER TIRE DRESSING
- 24 AIR ONE 40HP DRYING SYSTEM
- 25 AIR ONE 50HP DRYING SYSTEM



VEHICLE WASHING  
EQUIPMENT

48285 Frank  
Wixom, MI 48393  
www.motorcitywashworks.com

DATE	REVISION	DESCRIPTION
	1	Revisions

DRAWN: PAK	DATE: 03/17/10
SCALE: NTS	PAPER: 17" X 11"

HARD COPY IS INTENDED TO BE ANSIB WHEN PRINTED SCALES) ARE NOT ACQUATE FOR ANY OTHER SIZE