


# WASH STREET.

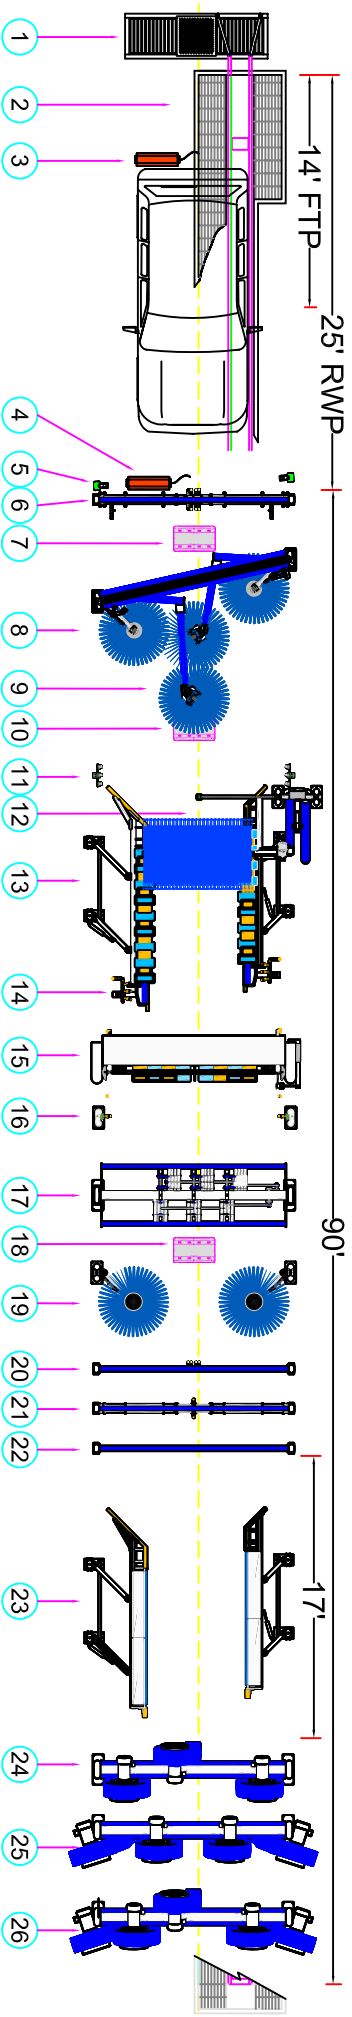

- |                           |                            |                                 |                                  |                                |
|---------------------------|----------------------------|---------------------------------|----------------------------------|--------------------------------|
| 1 ROLLER CORRELATOR       | 7 UNDERCARRIAGE PRE-SOAK   | 13 BULLDOG WHEEL BRUSH          | 19 HIGH SIDE WASHERS             | 25 AIR ONE 40 HP DRYING SYSTEM |
| 2 CONVEYOR                | 8 LOW RIDER SIDE WASHERS   | 14 HP WHEEL BLASTERS            | 20 XTRA SERVICE ARCH             | 26 AIR ONE 50 HP DRYING SYSTEM |
| 3 AUTO DOLLIE TAPE SWITCH | 9 CROSSOVER WRAP AROUND    | 15 AXIS HP TOP PROFILING ARCH   | 21 DRYING AGENT/ SEALER WAX ARCH | 27 MCWW EQUIPMENT              |
| 4 WHEEL TIRE APPLICATOR   | 10 HP UNDERCARRIAGE RINSE  | 16 AXIS HP SIDE BLASTERS        | 22 SPOT FREE RAIN ARCH           | 28 MCWW EQUIPMENT              |
| 5 ENTRANCE PHOTO EYES     | 11 TRIPLE FOAM APPLICATION | 17 SIDE TO SIDE MITTER CURTAIN  | 23 SUPER SHINER TIRE DRESSING    | 29 MCWW EQUIPMENT              |
| 6 DUAL PRE-SOAK ARCH      | 12 ACCELERATOR TOP WHEEL   | 18 UNDERCARRIAGE RUST INHIBITOR | 24 AIR ONE 30 HP DRYING SYSTEM   | 30 MCWW EQUIPMENT              |



VEHICLE WASHING  
EQUIPMENT

48285 Frank  
Wixom, MI 48393  
www.motorcitywashworks.com

| REV.      | DATE | ENGR. | DESCRIPTION |
|-----------|------|-------|-------------|
| Revisions |      |       |             |

|            |                  |   |
|------------|------------------|---|
| DRAWN: PAK | DATE: 03/13/10   | HARD COPY IS INTENDED TO BE ANSIB WHEN PRINTED SCALES(S) ARE NOT ACURATE FOR ANY OTHER SIZE |
| SCALE: NTS | PAPER: 17" X 11" |   |